



0 1 2 3 4 5M

scale:1:100 @ A3

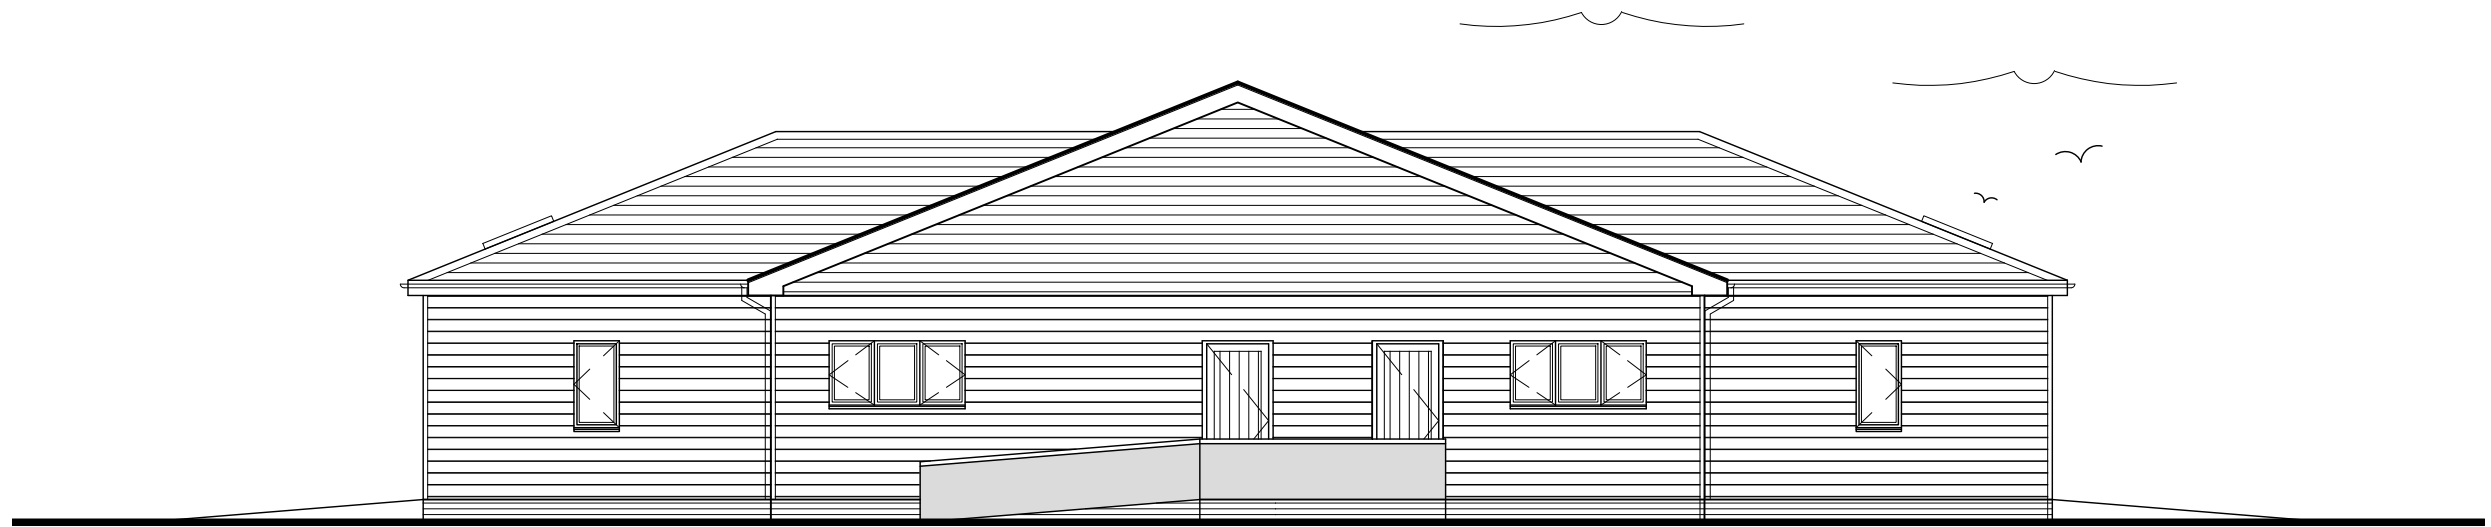

REAR ELEVATION
(West)

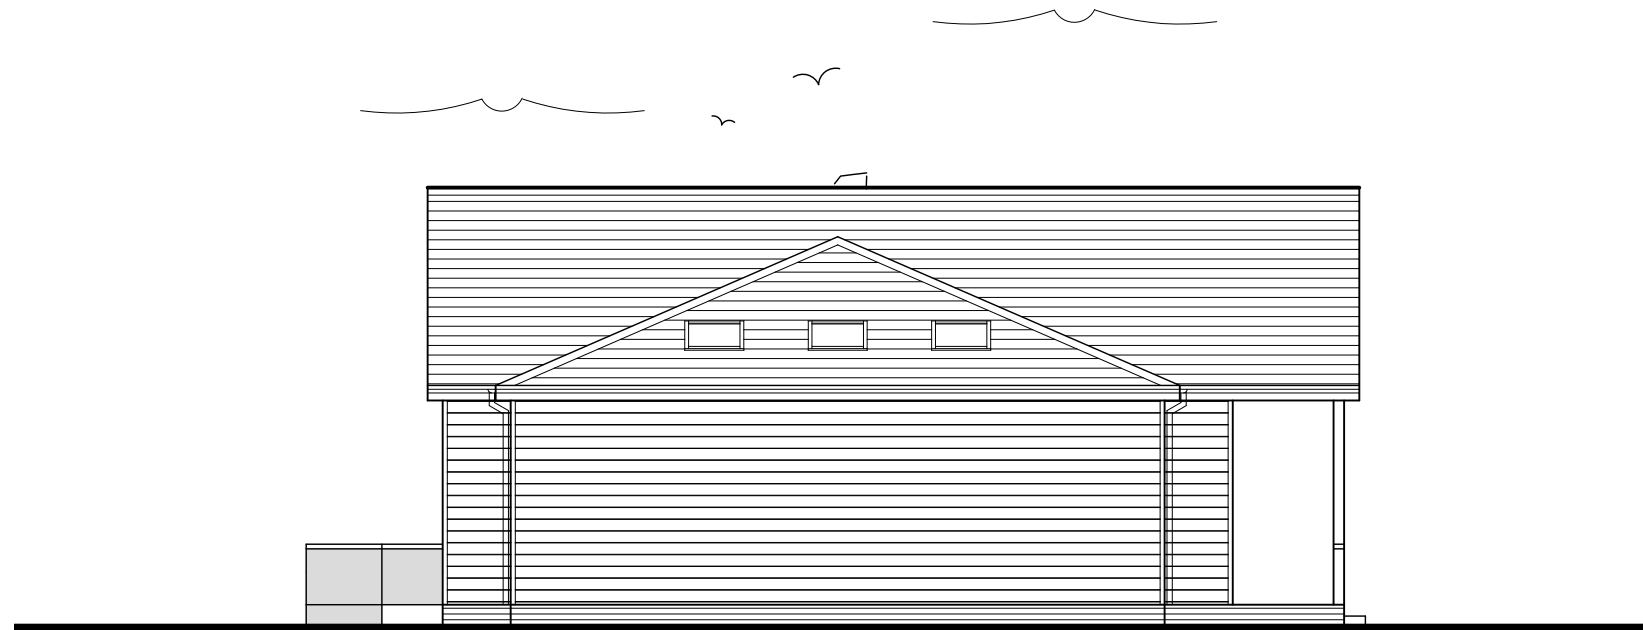

SIDE ELEVATION
(South)

NOTES.

THIS DRAWING IS COPYRIGHT.
THIS DRAWING IS FOR LAYOUT PURPOSES ONLY.

MATERIALS

Roof: Grey slate roof covering.
Walls: Vertical/horizontal timber cladding
Brick plinth
Windows, doors & rooflights: White uPVC double glazed

PROPOSED REAR AND SIDE ELEVATIONS

SKETCH DESIGN

All levels and dimensions
to be checked on site
before work starts.

Proposed Development - Community Centre and Play Park (Sept 2020 Scheme)
'Central Mead', High Street, Godshill, Isle of Wight.
For: Godshill Parish Council

date: Sept 2020

drawing no: 2018/07.59

 **m. j. h a y l e s**
architectural service

Tel: (0)1983 293128
email: info@mjhayles.co.uk
Office 2, Rill Farm, Canteen Road,
Whiteley Bank, Isle of Wight PO38 3AF