

0 2 4 6 8 10M


scale:1:200 @ A3

NOTES.

THIS DRAWING IS COPYRIGHT.
THIS DRAWING IS FOR LAYOUT PURPOSES ONLY.
EXISTING SURVEY DETAILS PROVIDED BY OTHERS.

THIS DRAWING TO BE READ IN
CONJUNCTION WITH SCHEDULE OF
WORKS DATED SEPTEMBER 2019.

PLEASE SEE
DRAWING
2018-07.53 FOR
SECTION A-A.

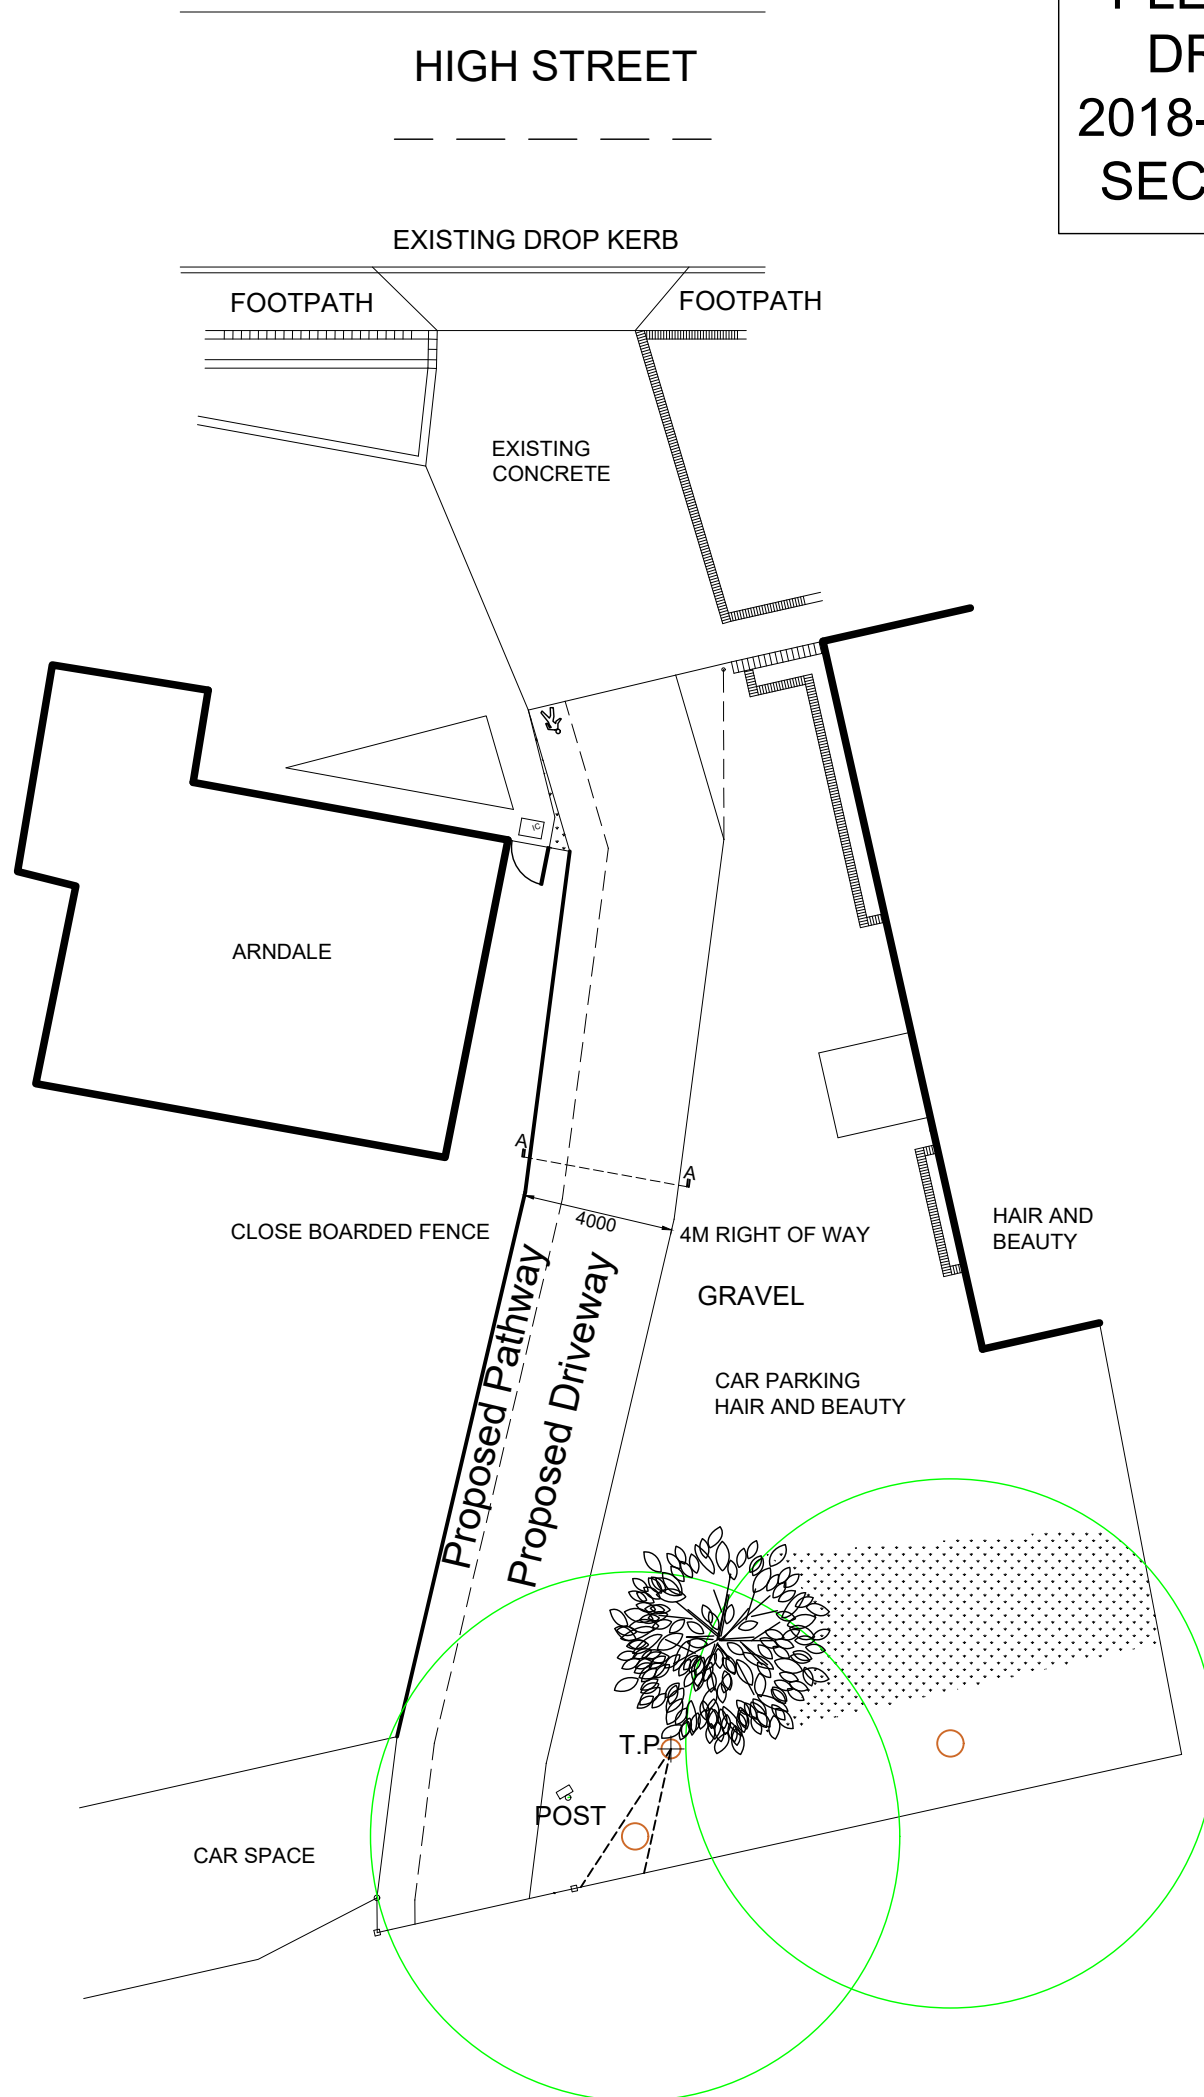

PROPOSED ENTRY PATHWAY/DRIVEWAY

REV A: DRAWING ALTERED TO GPC NOTES 25/10/19

SKETCH DESIGN

All levels and dimensions
to be checked on site
before work starts.

Proposed Development - Community Centre & Play Park
'Central Mead', High Street, Godshill, Isle of Wight.
For: Godshill Parish Council

date: Sept 2019

drawing no: 2018/07.36

M H m. j. h a y l e s
architectural service

Tel: (0) 1983 293128
email: info@mjhayles.co.uk
Office 2, Rill Farm, Canteen Road,
Whiteley Bank, Isle of Wight PO38 3AF